


断面図 ①-①
(S=1:100)

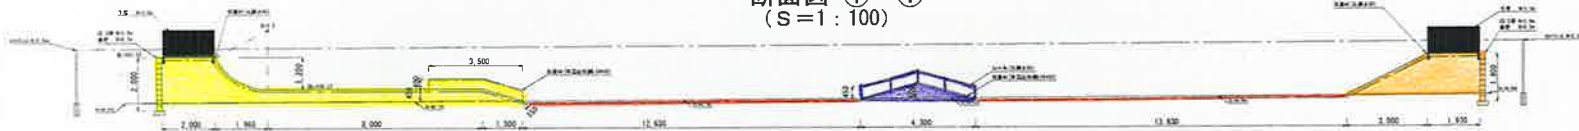

平面図
(S=1:100)

